


2

1

B

B

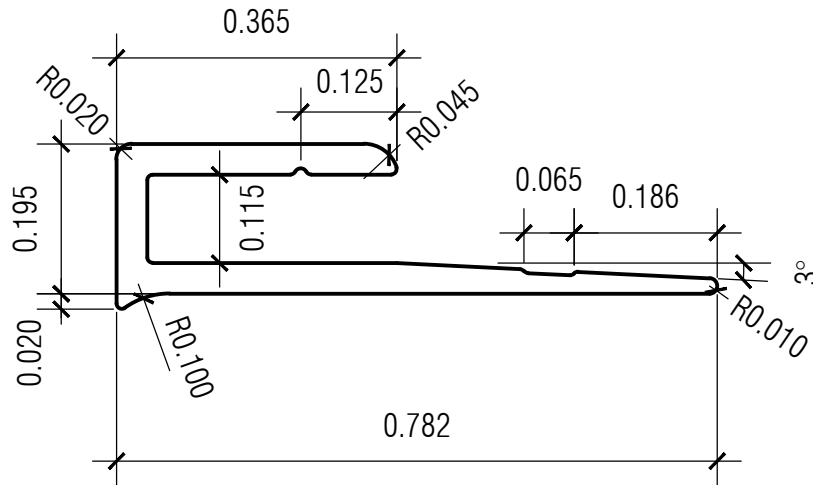

1 SIDE VIEW
scale: NTS

NOTES:

- 1.
- 2.
- 3.

REVISION HISTORY			
REV	ECO No.	DESCRIPTION	DRAWN BY
-	-	-	-
-	-	-	-
-	-	-	-
-	-	-	-

NUDO
YOUR VISION IS OUR MISSION

1500 Taylor Avenue
Springfield, Illinois 62703
(800) 826-4132

TITLE

ALUMINUM EXTRUSION
CAP FOR .090" PANEL

A-28

PROPRIETARY - THIS DRAWING CONTAINS INFORMATION PROPRIETARY AND CONFIDENTIAL TO NUDO PRODUCTS.
ANY REPRODUCTION, DISCLOSURE, DISTRIBUTION OR USE WITHOUT EXPRESS WRITTEN CONSENT OF NUDO PRODUCTS IS PROHIBITED.

2

1

A

A